


3,48 8,93 2,75

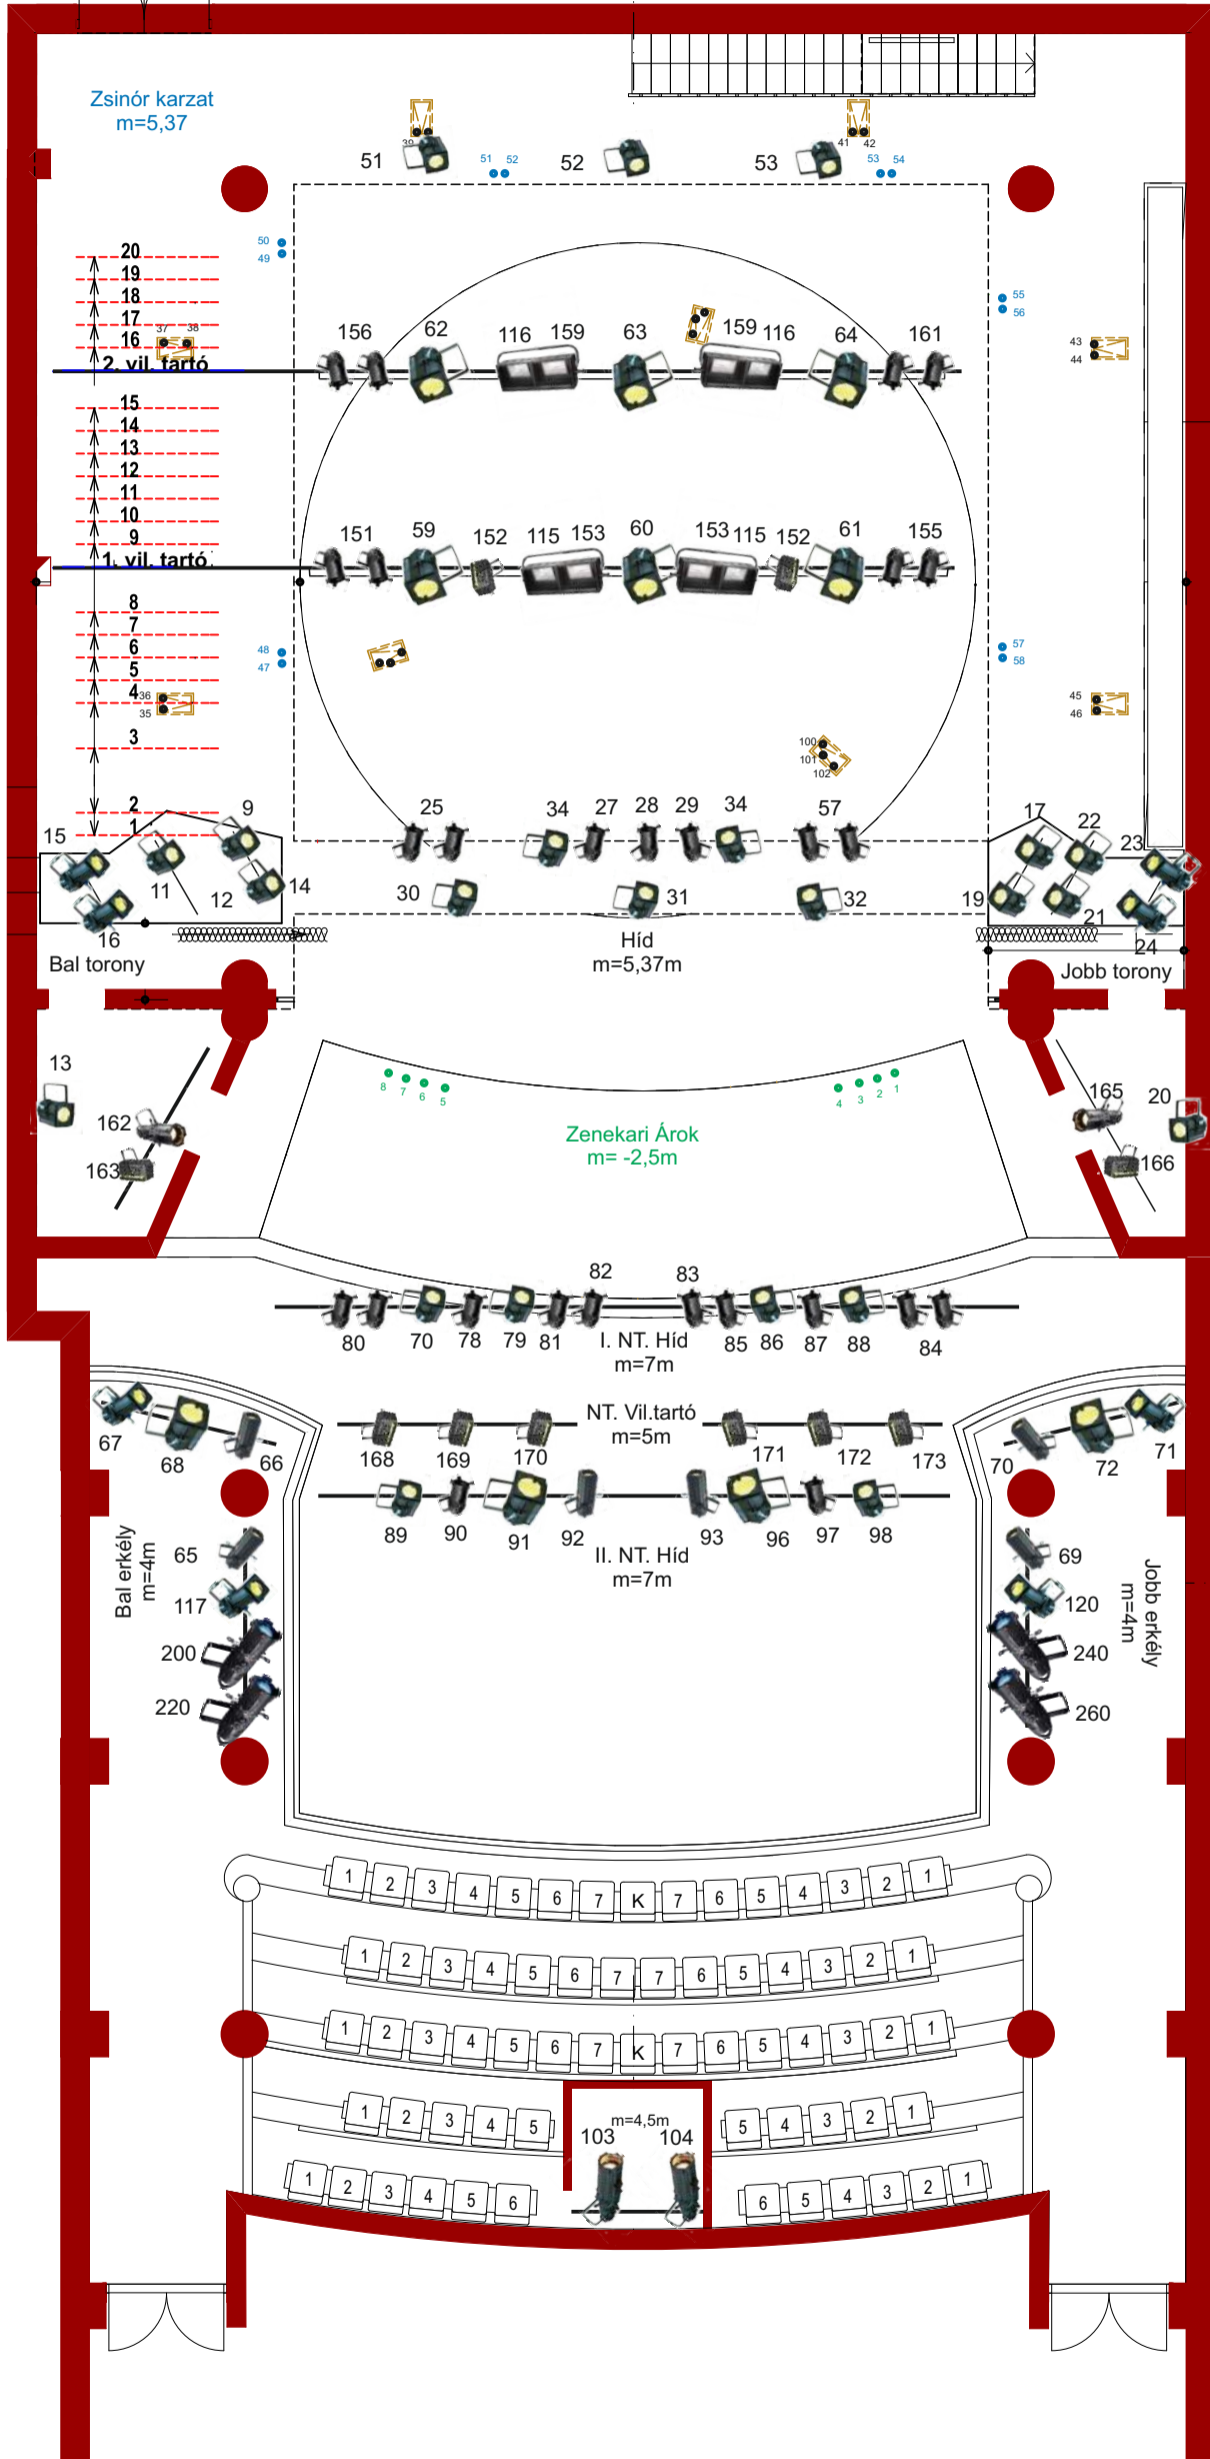

világítás csapdák



Jelmagyarázat

-  PAR64 1kW CP61
-  ADB 1kW PC 10°-61°
-  ADB 2kW F 5°-65°
-  DTS 1kW PC 10°-60°
-  ADB Profile DS-54 650W 18°-38°
-  ADB Profile DS-105 1,2KW 15°-31°
-  Coemar LEDko Fullspectrum 6 25°-50°
-  ETC Source Four 750W 15°-30°
-  ETC Source Four 750W 25°-50°
-  Strand Cyc 1kW Flood 2way